



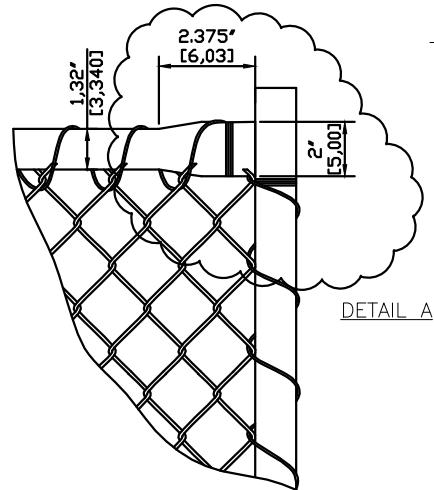

MESH SUPPORT

NOTES

- MESH FASTENING WITH 16 GAUGE WIRE (SEE DETAIL "A").
- PIPES CRUSHED AT THE ENDS.
- MESH:
 - *KNOT-KNOT
 - *GALVANIZED WIRE 12.5 GA
 - *OPENING: 2.375" ± 0.125 "

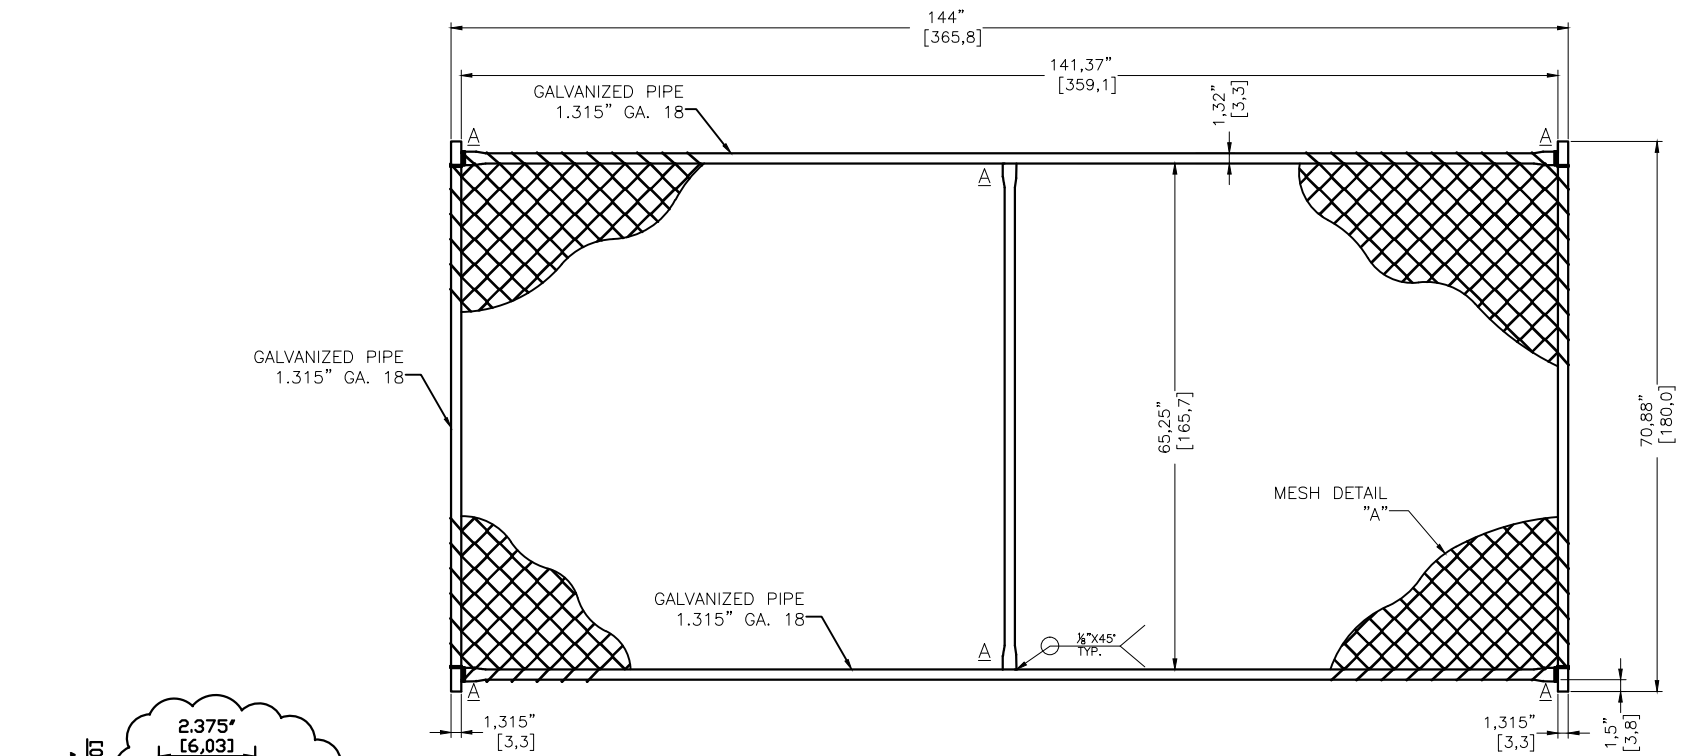